


PLAN VIEW

3" FORK LIFT FRAME

ROOM TEMP.:
 -10°F to 35°F
 INTERIOR AREA:
 140 sq. ft.
 INTERIOR VOLUME:
 1018 cu. ft.
 HORSEPOWER:
 2 1/4 hp.
 REFRIGERANT:
 R-404A
 ELEC. SUPPLY
 208-230
 PHASE:
 Single
 CYCLE:
 60 hz.
 AMPERAGE:
 27.1 MCA

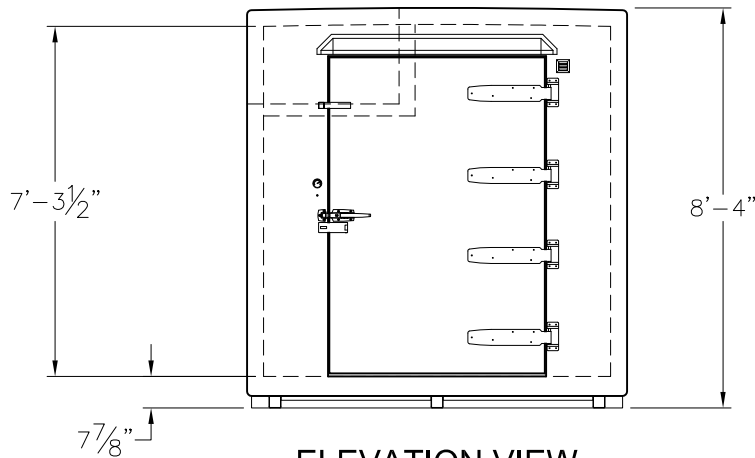

ELEVATION VIEW

DRAWING APPROVAL

PLEASE INDICATE YOUR APPROVAL OF THIS DESIGN, THE DIMENSIONS, DOOR LOCATION/SWING, ELECTRICAL REQUIREMENTS AND EQUIPMENT LOCATIONS BY SIGNING BELOW AND RETURNING TO POLAR KING.

DATE: _____ BY: _____

Polar Leasing

DRAWN BY: RDA MODEL NO.: DT820 SCALE: 1/4"=1'-0" DATE: 12-30-10

DRAWING NAME: Low Profile DT820



**SHORT AND LONG TERM
 REFRIGERATION
 RENTAL**

THE REFRIGERATION SYSTEM SHOWN IS DESIGNED TO MAINTAIN INDICATED TEMPERATURE IF PRODUCT ENTERS WITHIN 10°F OF FINAL HOLDING TEMPERATURE. PLEASE CONTACT YOUR SALES REP IF INCOMING PRODUCT WILL BE ENTERING AT HIGHER TEMPERATURES.